



Cotleur & Hearing

Landscape Architects
Land Planners
Environmental Consultants

1934 Commerce Lane
Suite 1
Jupiter, Florida 33458
561.747.6336 - Fax 747.1377
www.cotleurhearing.com
Lic# LC-26000535

OLD SAINT ANASTASIA

Fort Pierce, Florida

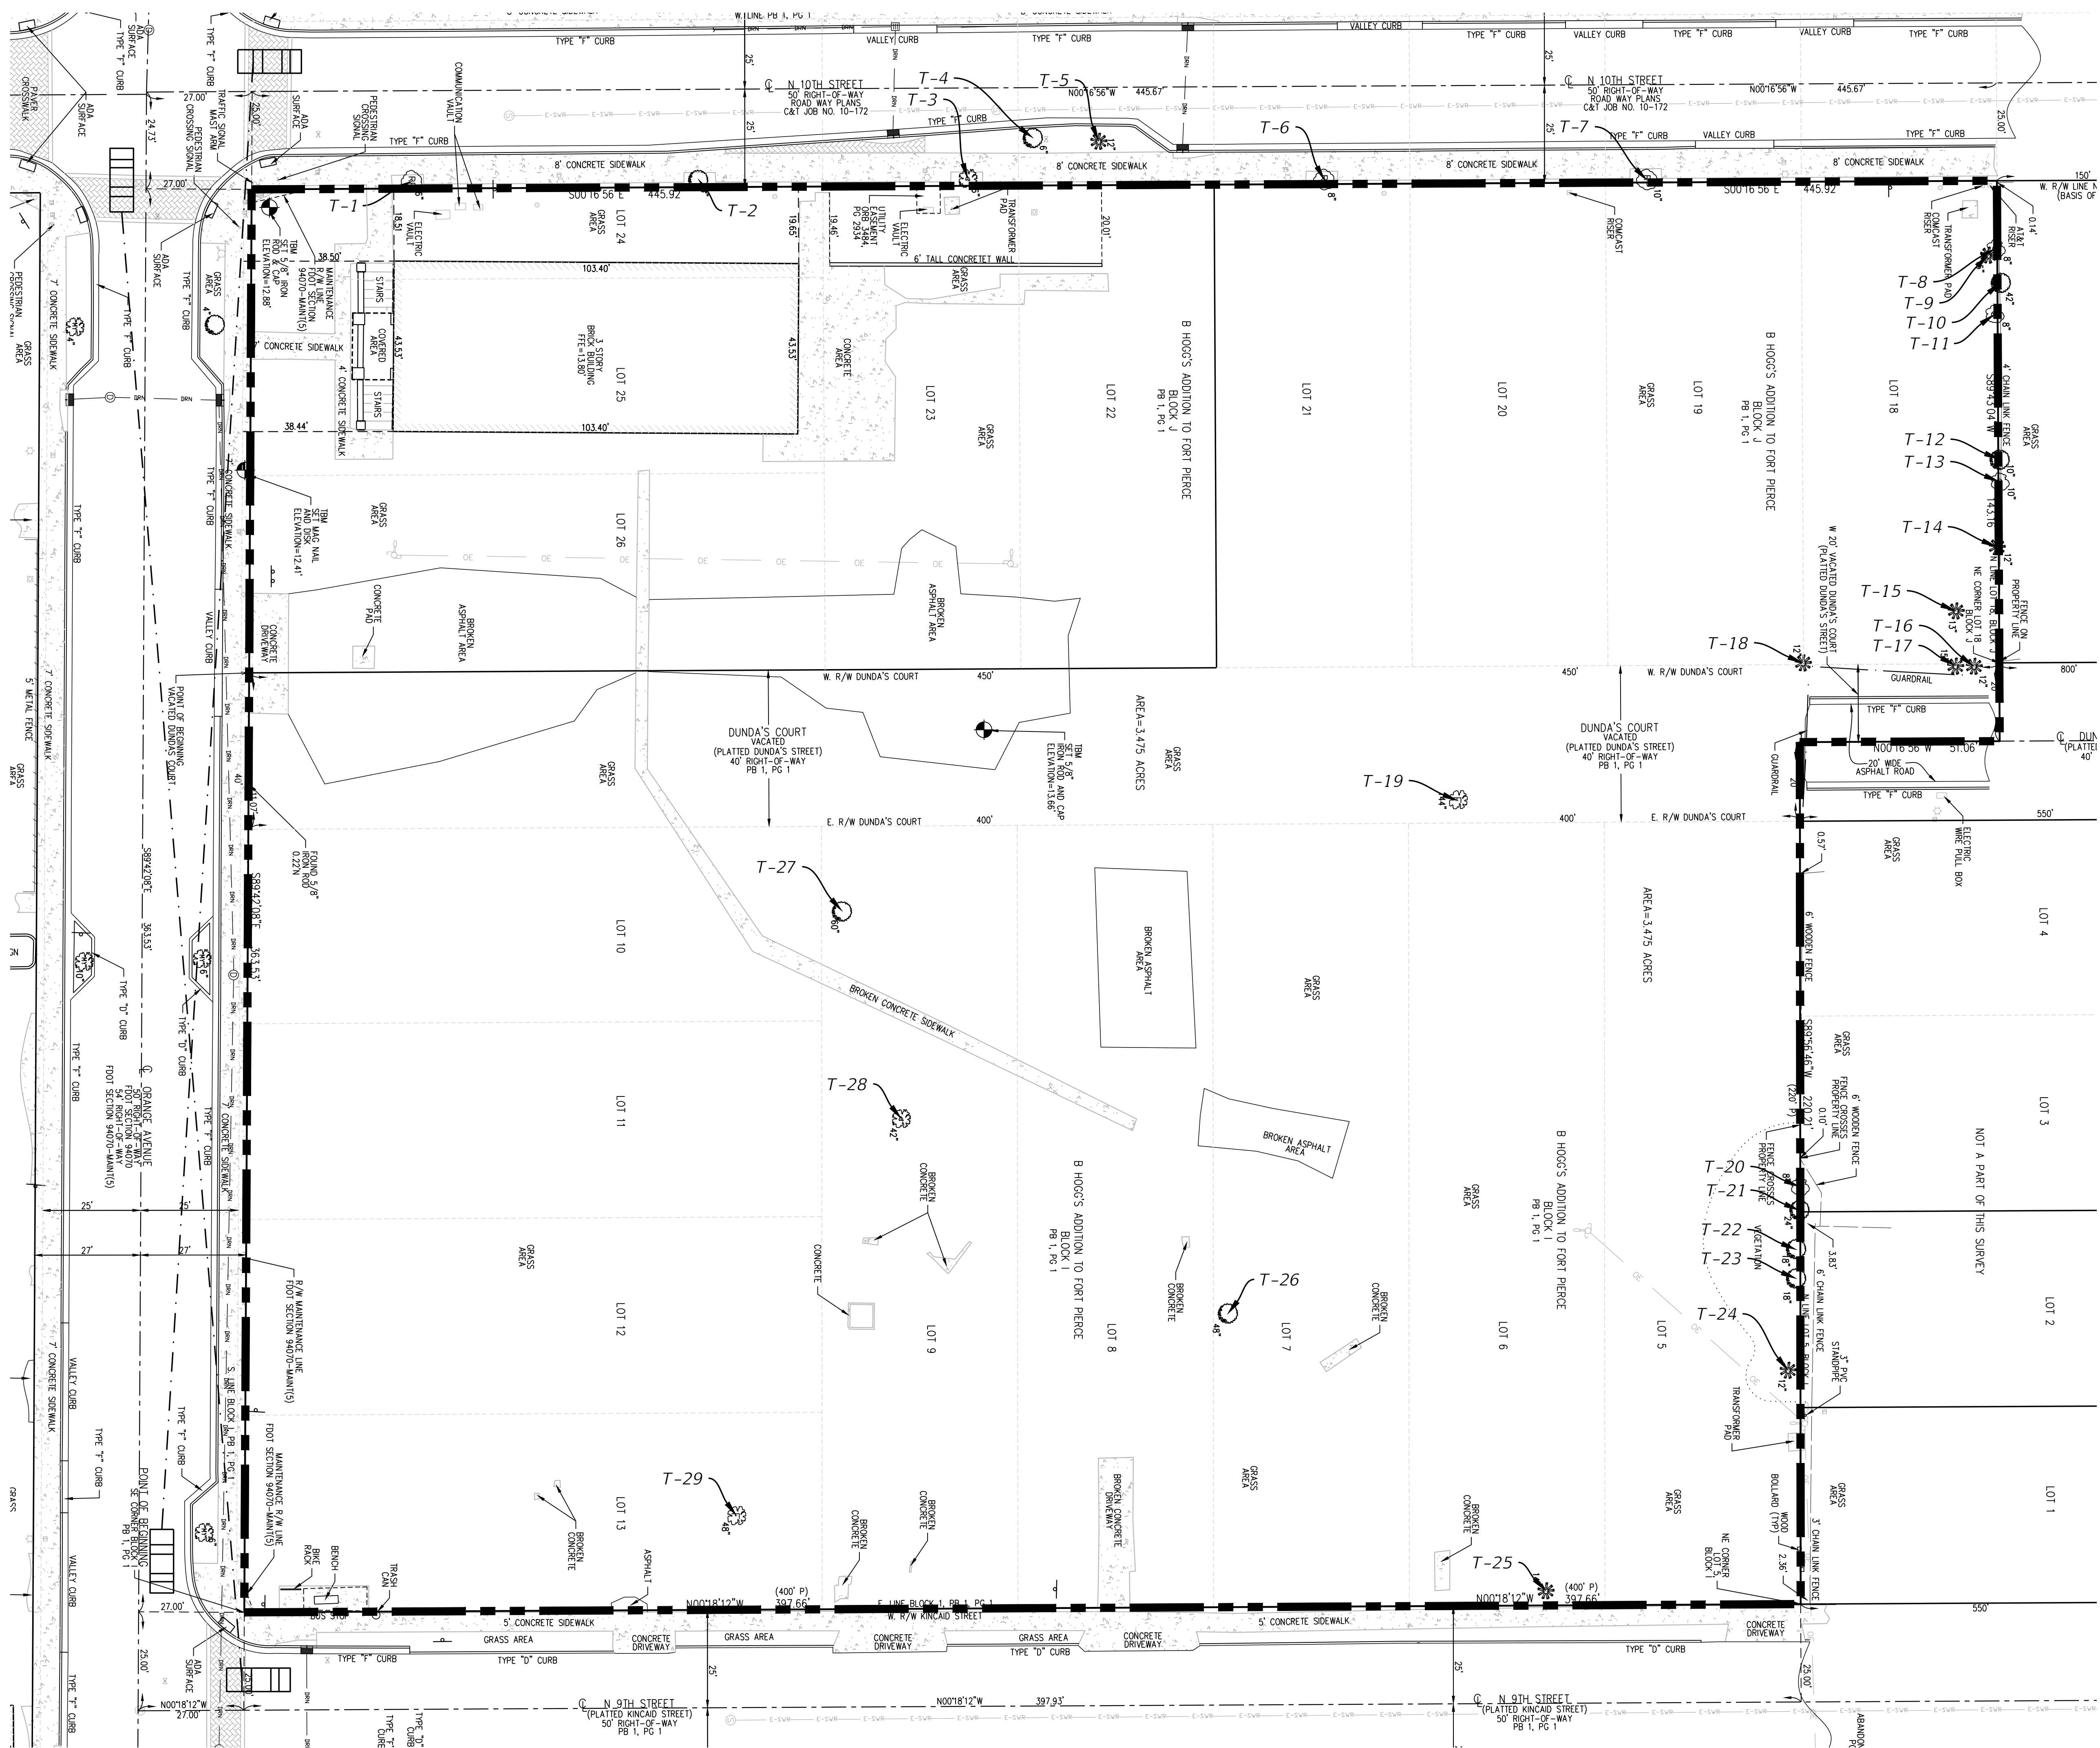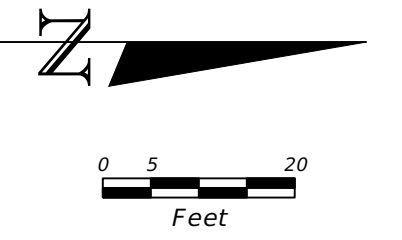

MASTER PLAN

DESIGNED	AMW
DRAWN	SCR
APPROVED	AMW
JOB NUMBER	25-0509
DATE	08-21-2025
REVISIONS	

August 21, 2025 8:02:32 a.m.
Drawing: DSGNLD01.DWG